

TOTAL CAR = 50

DRAWING TYPE :

BASEMENT FLOOR LAY OUT PLAN

CLIENT NAME : VEER BHAI

DATED : 10-04-2024

DRAWN BY : RACHANA

CHECKED BY : RUCHIR SHETH



DESIGN STUDIO
 architects & interiors
 CONTACT : (0) 0265-2352090
 (0) 0265-2442053



DRAWING TYPE :

GROUND FLOOR LAY OUT PLAN

CLIENT NAME : VEER BHAI

DATED : 28-05-2024


DRAWN BY : VIQAR

CHECKED BY : RUCHIR SHETH

CONTACT : (0) 0285-2352090
(0) 0285-2442053



18.00 MTR WIDE ROAD

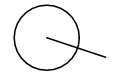


DRAWING TYPE :


FIRST FLOOR LAY OUT PLAN

CLIENT NAME : VEER BHAI
DATED : 28-05-2024
DRAWN BY : VIQAR
CHECKED BY : RUCHIR SHETH

CONTACT : (0) 0265-2352090
(0) 0265-2442053

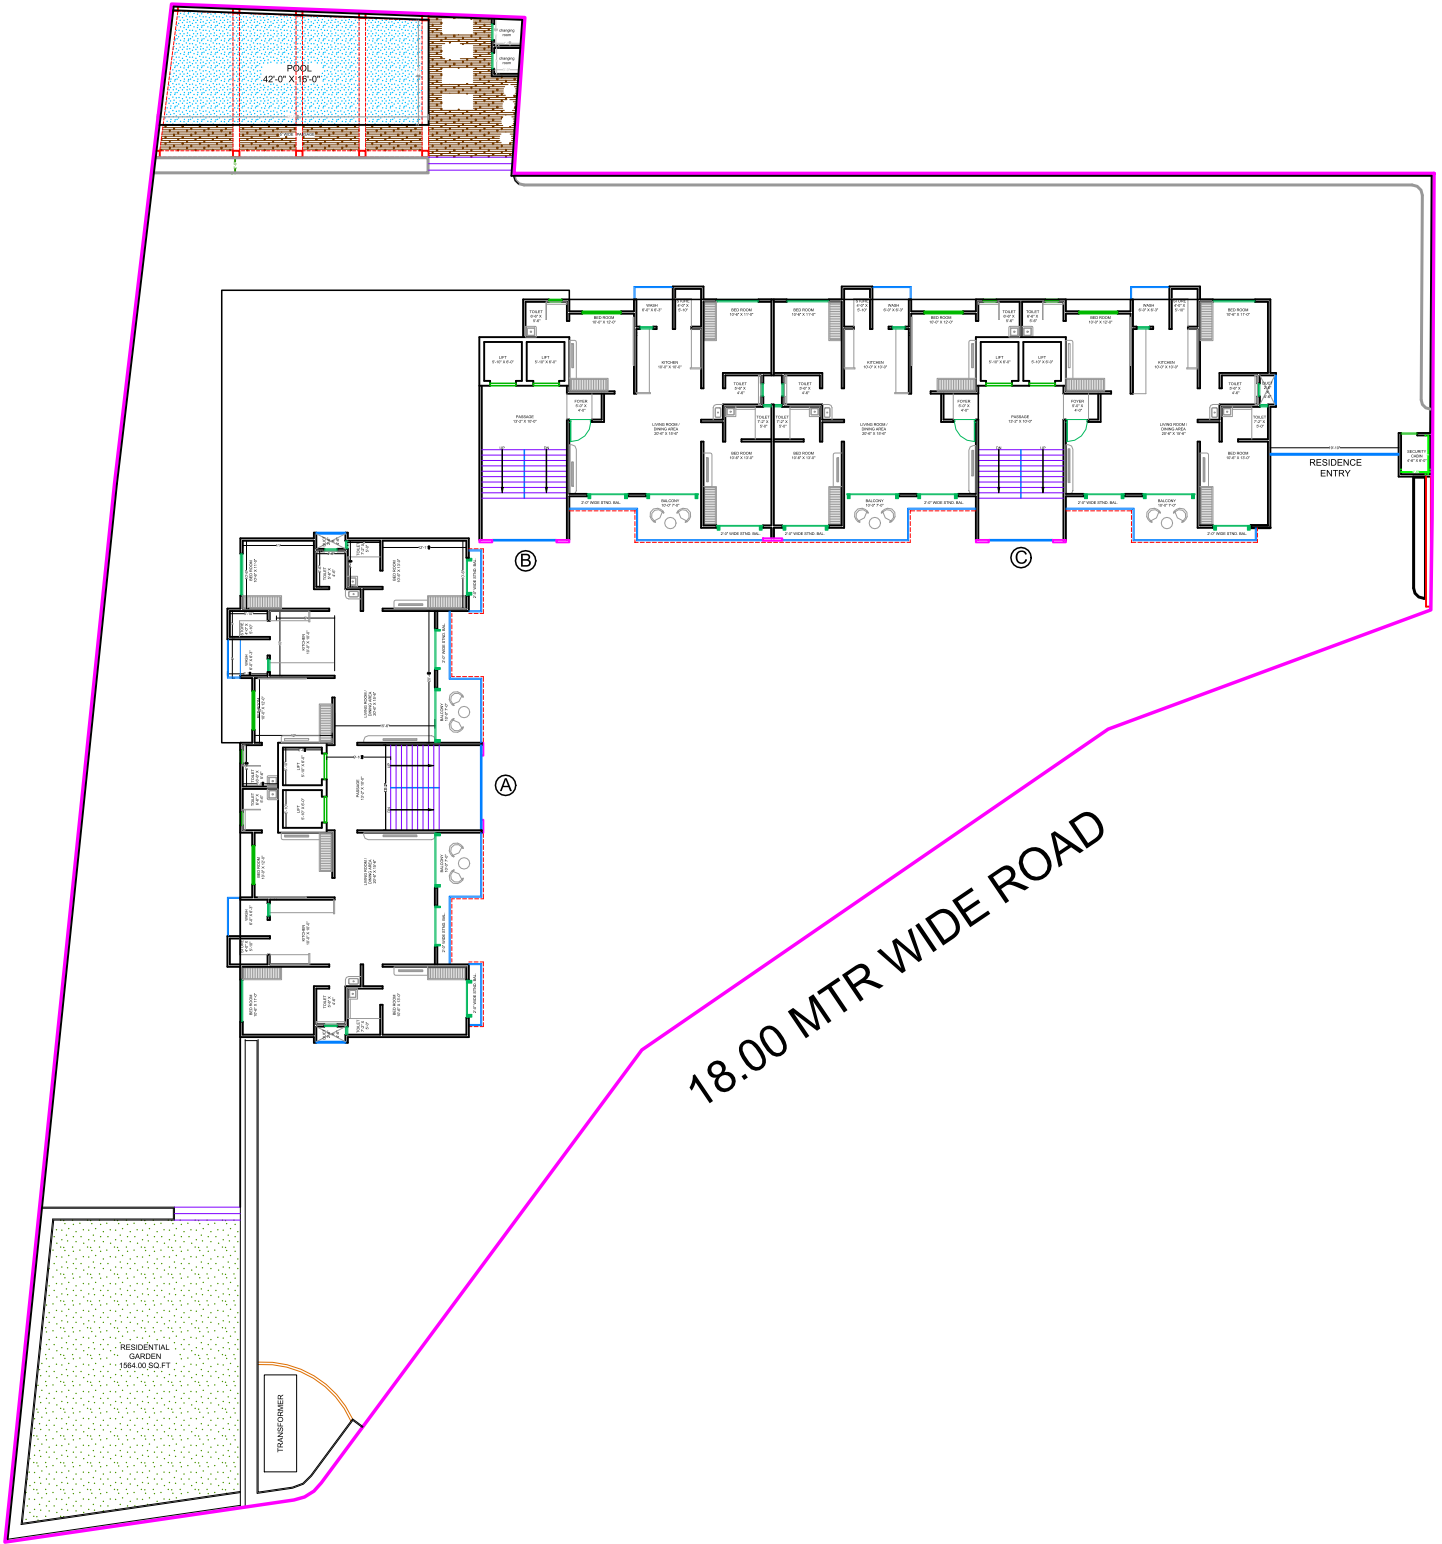

18.00 MTR WIDE ROAD

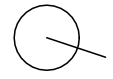

DRAWING TYPE :

TYPICAL FLOOR LAY OUT PLAN (2ND TO 14TH)


CLIENT NAME : VEER BHAI

DATED : 28-05-2024

DRAWN BY : VIQAR

CHECKED BY : RUCHIR SHETH

CONTACT : (0) 0265-235200
(0) 0265-242053

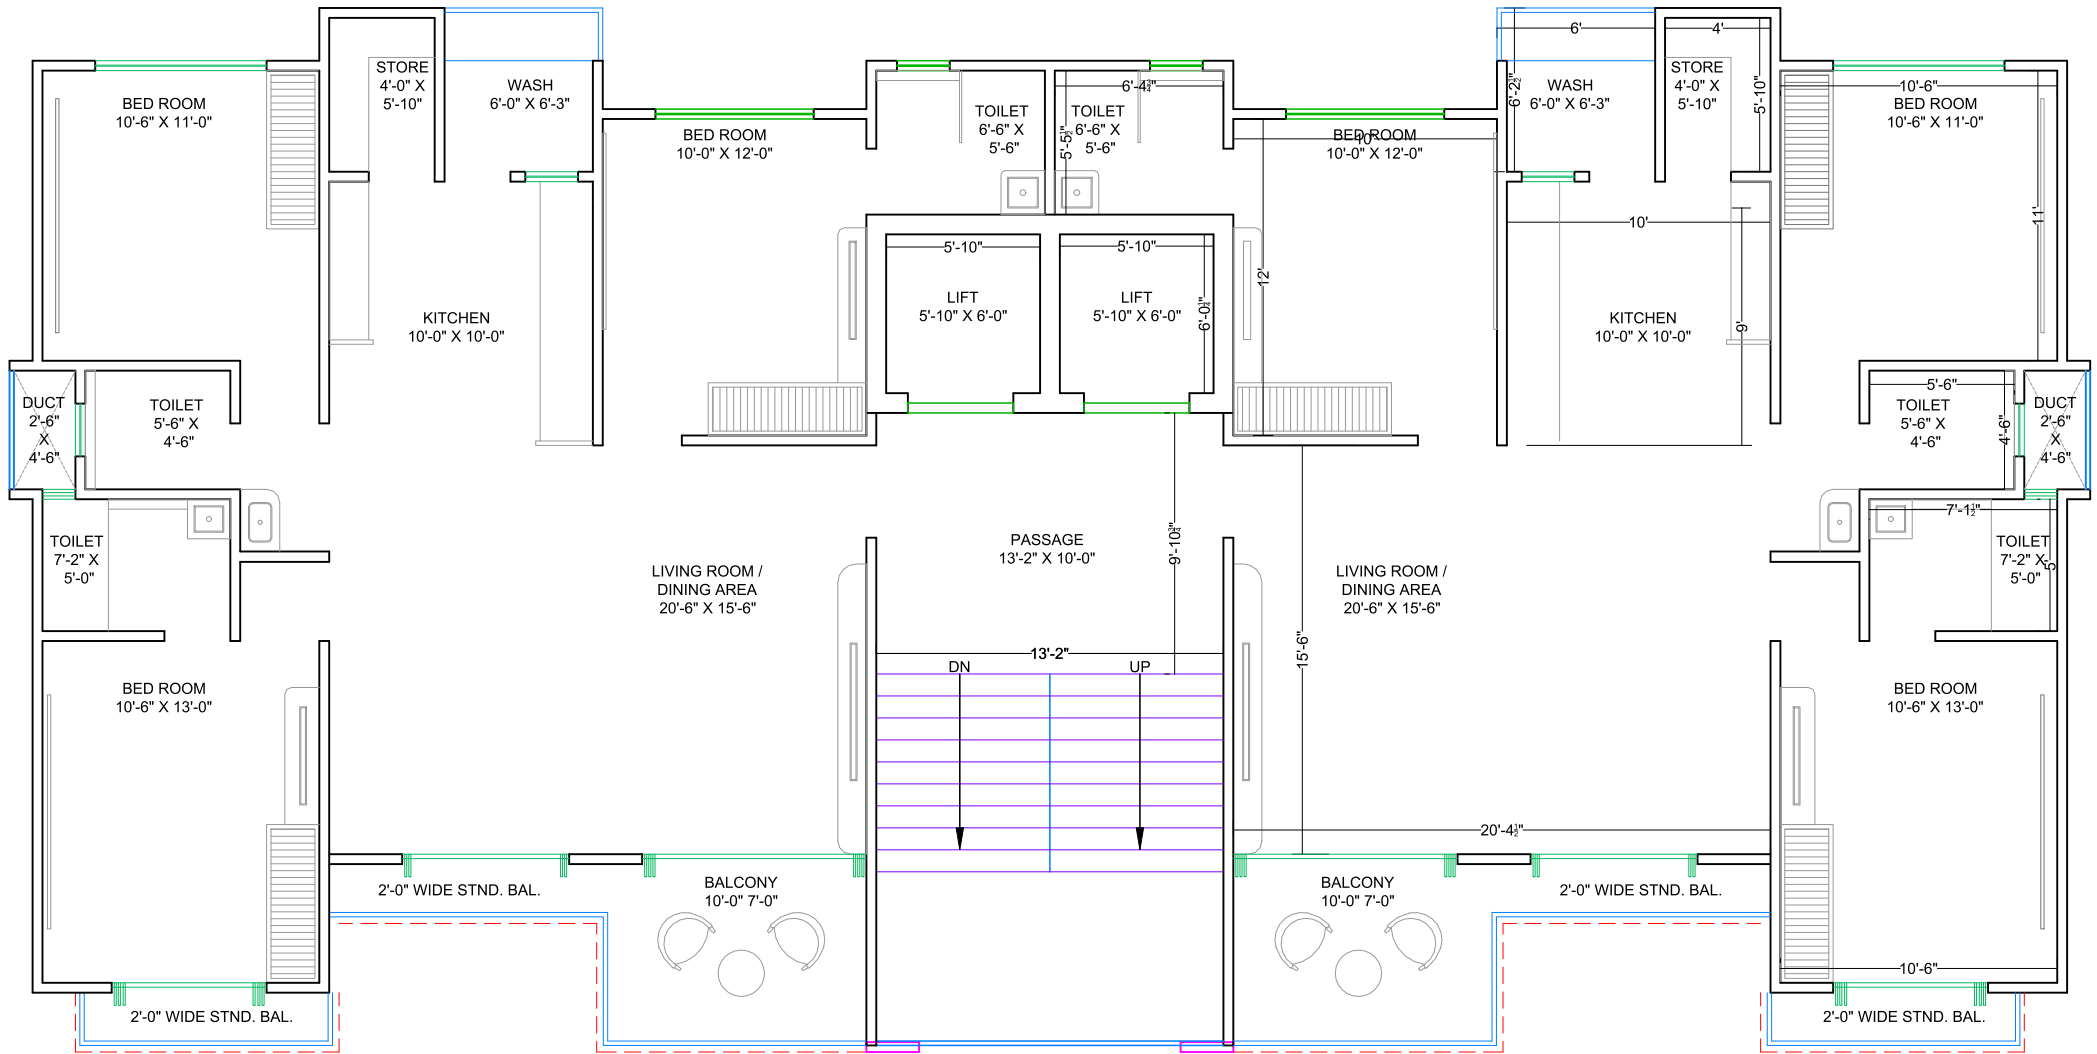

DRAWING TYPE :

TYPICAL FLOOR PLAN TOWER A


CLIENT NAME : VEER BHAI

DATED : 02-05-2024

DRAWN BY : VIQAR

CHECKED BY : RUCHIR SHETH

CONTACT : (O) 0265-2353290
(O) 0265-2342053

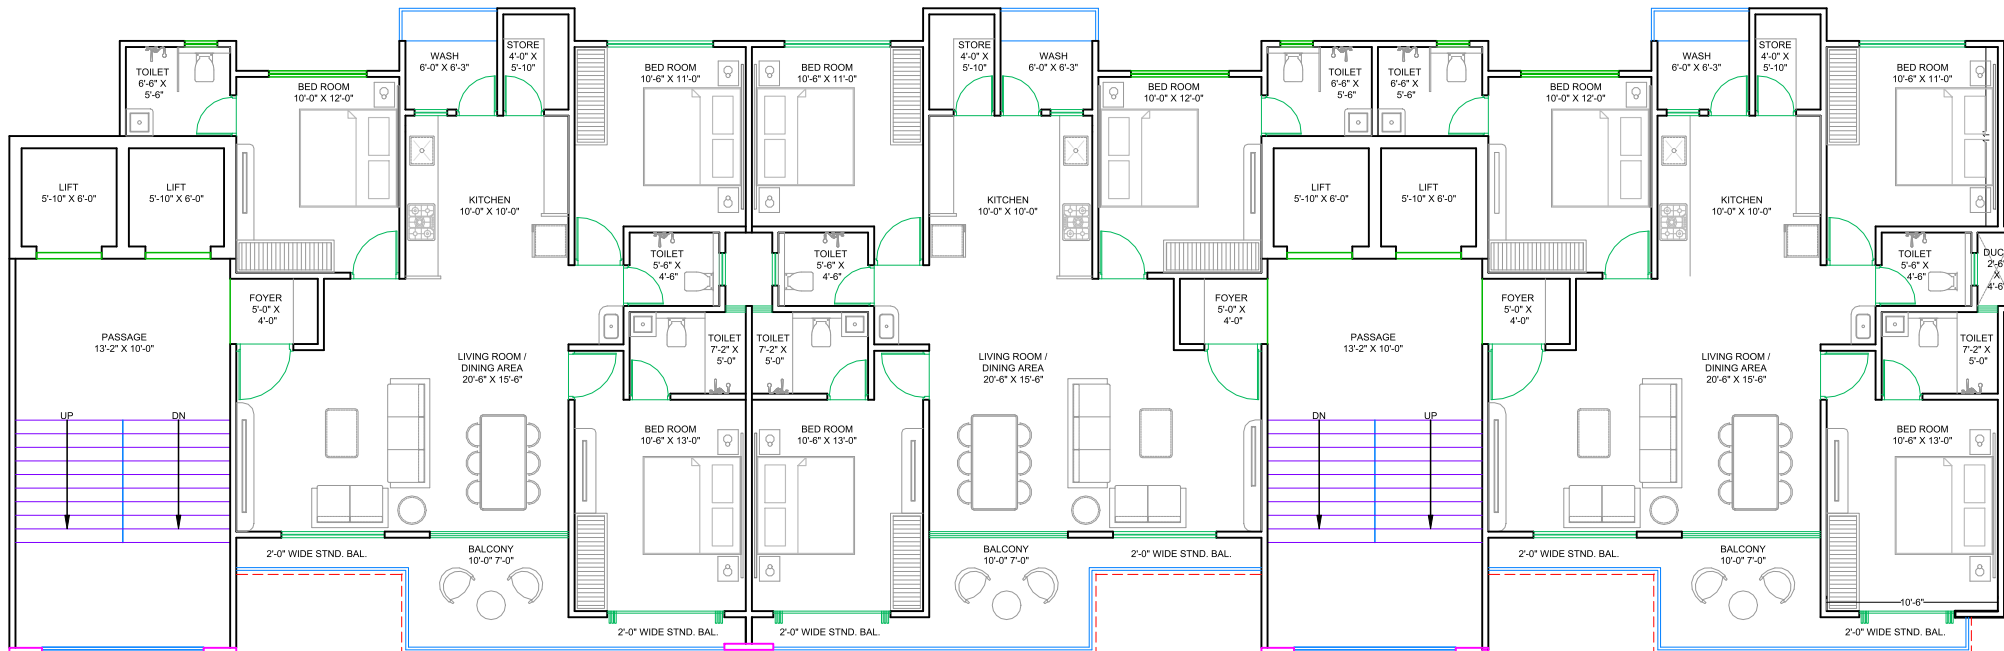

B


C

DRAWING TYPE :

TYPICAL FLOOR PLAN TOWER B & C

CLIENT NAME : VEER BHAI
 DATED : 02-05-2024
 DRAWN BY : VIQAR
 CHECKED BY : RUCHIR SHETH

CONTACT : (01) 2285-230239
 (01) 2285-250293

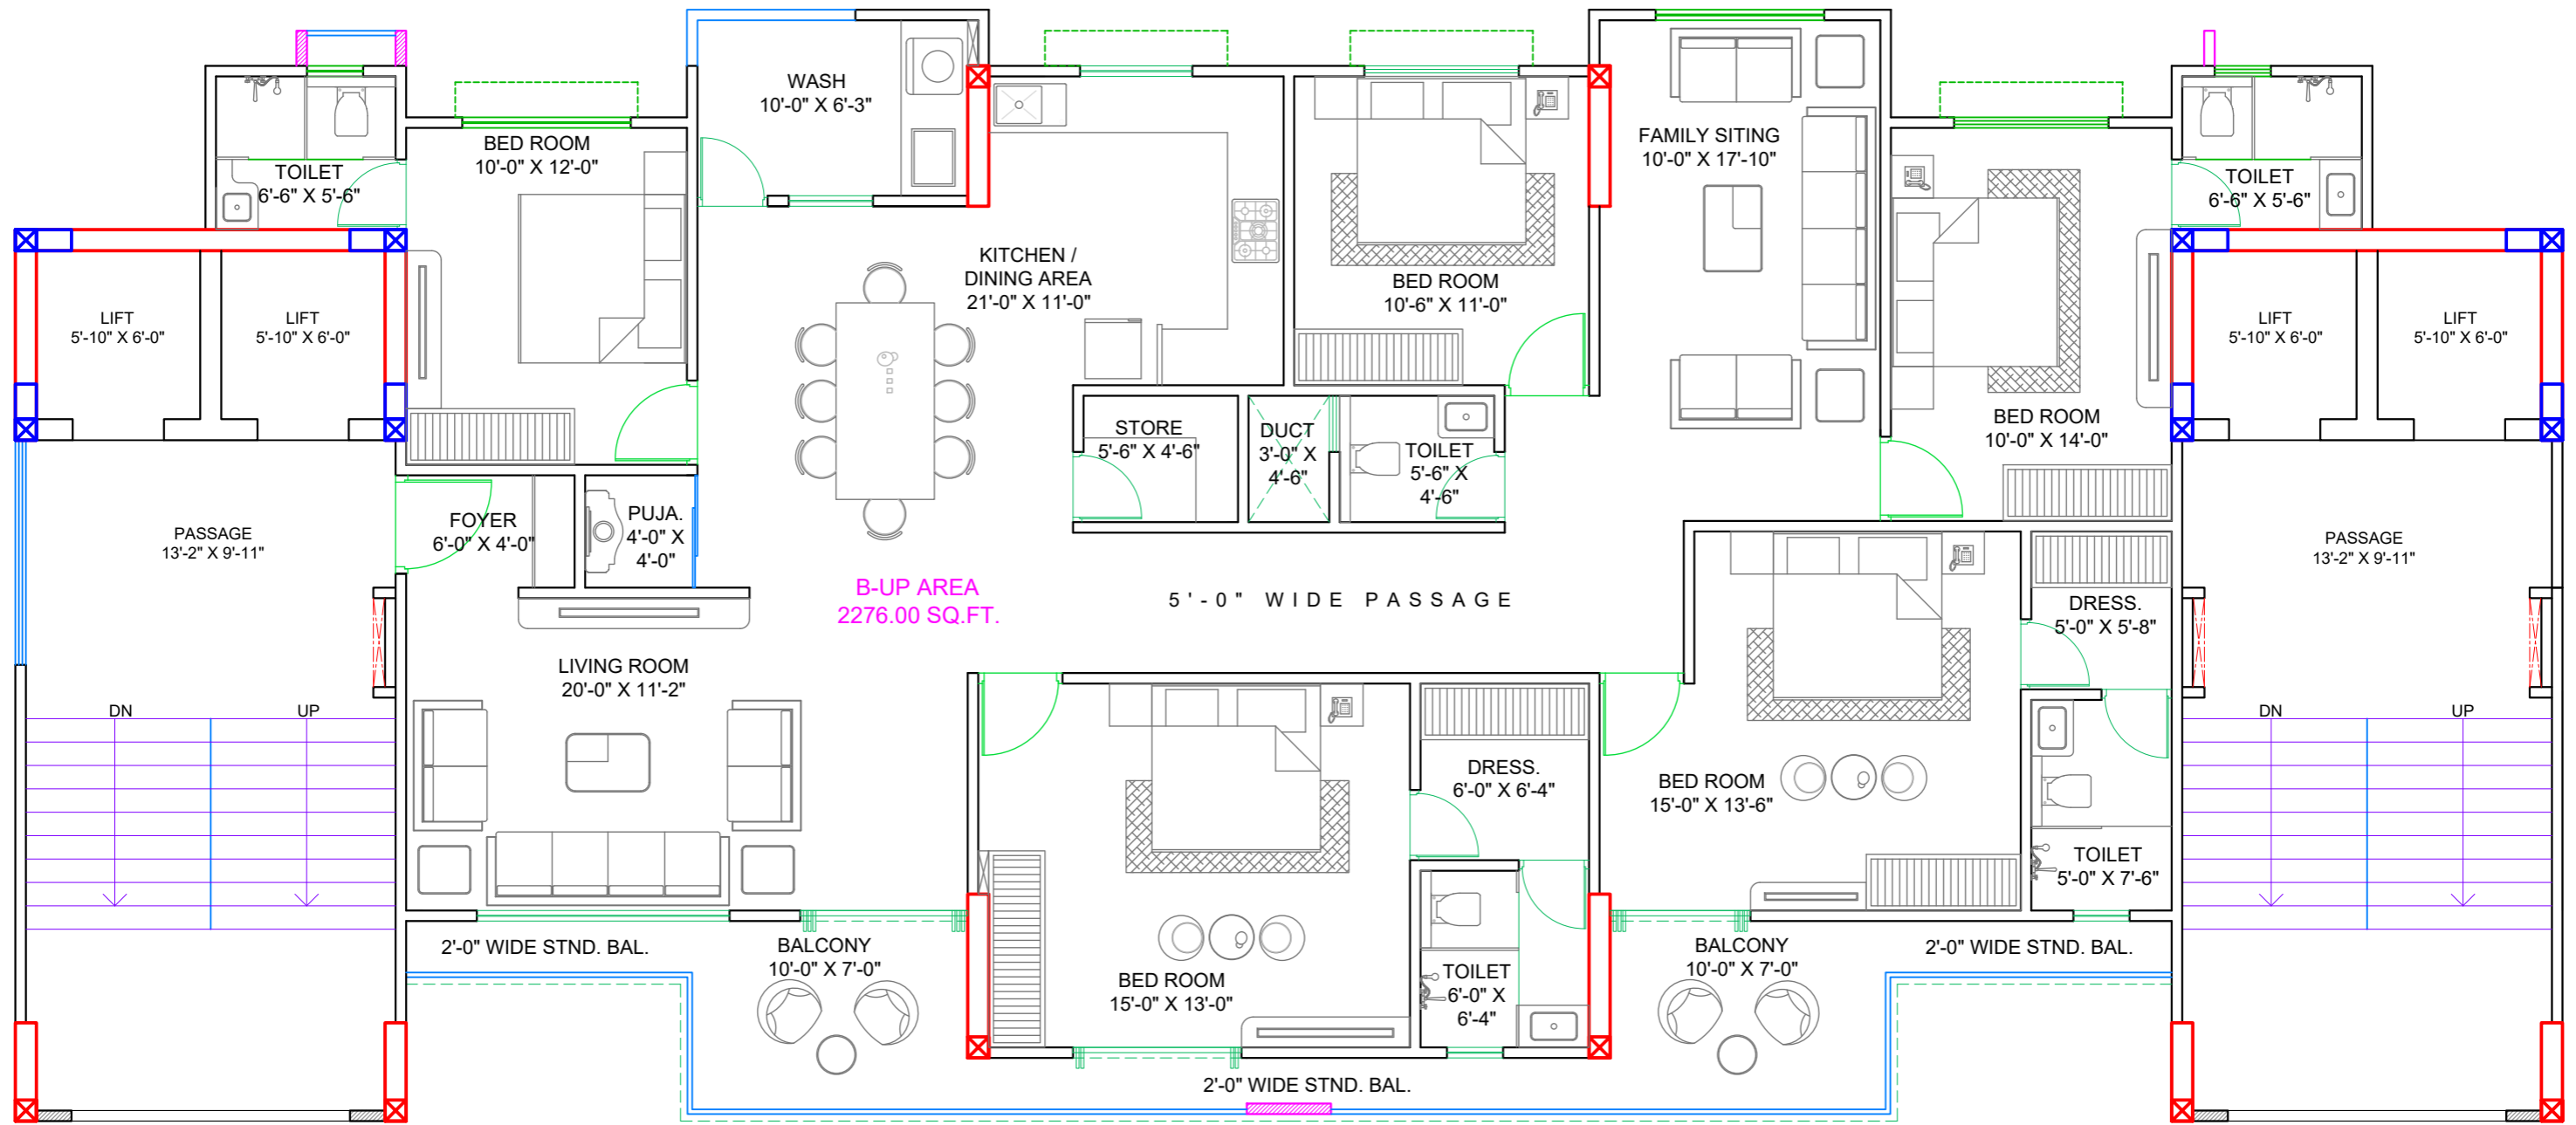

PROJCT NAME:

**LILLERIA
AVENUE II**

TYPICAL FLOOR COMBINE PLAN

CLINT NAME:
VEERBHAI

Date:-18-09-2025

Drn by :- **RACHANA**

**DESIGN STUDIO
ARCHITECT
RUCHIR SHETH**

Behind McDonald's,
Beside Pancham Highstreet,
Nr. Manisha Char Rasta,
Old Padra Road, Vadodara-390007.