


FIRST FLOOR

78 MT. ROAD

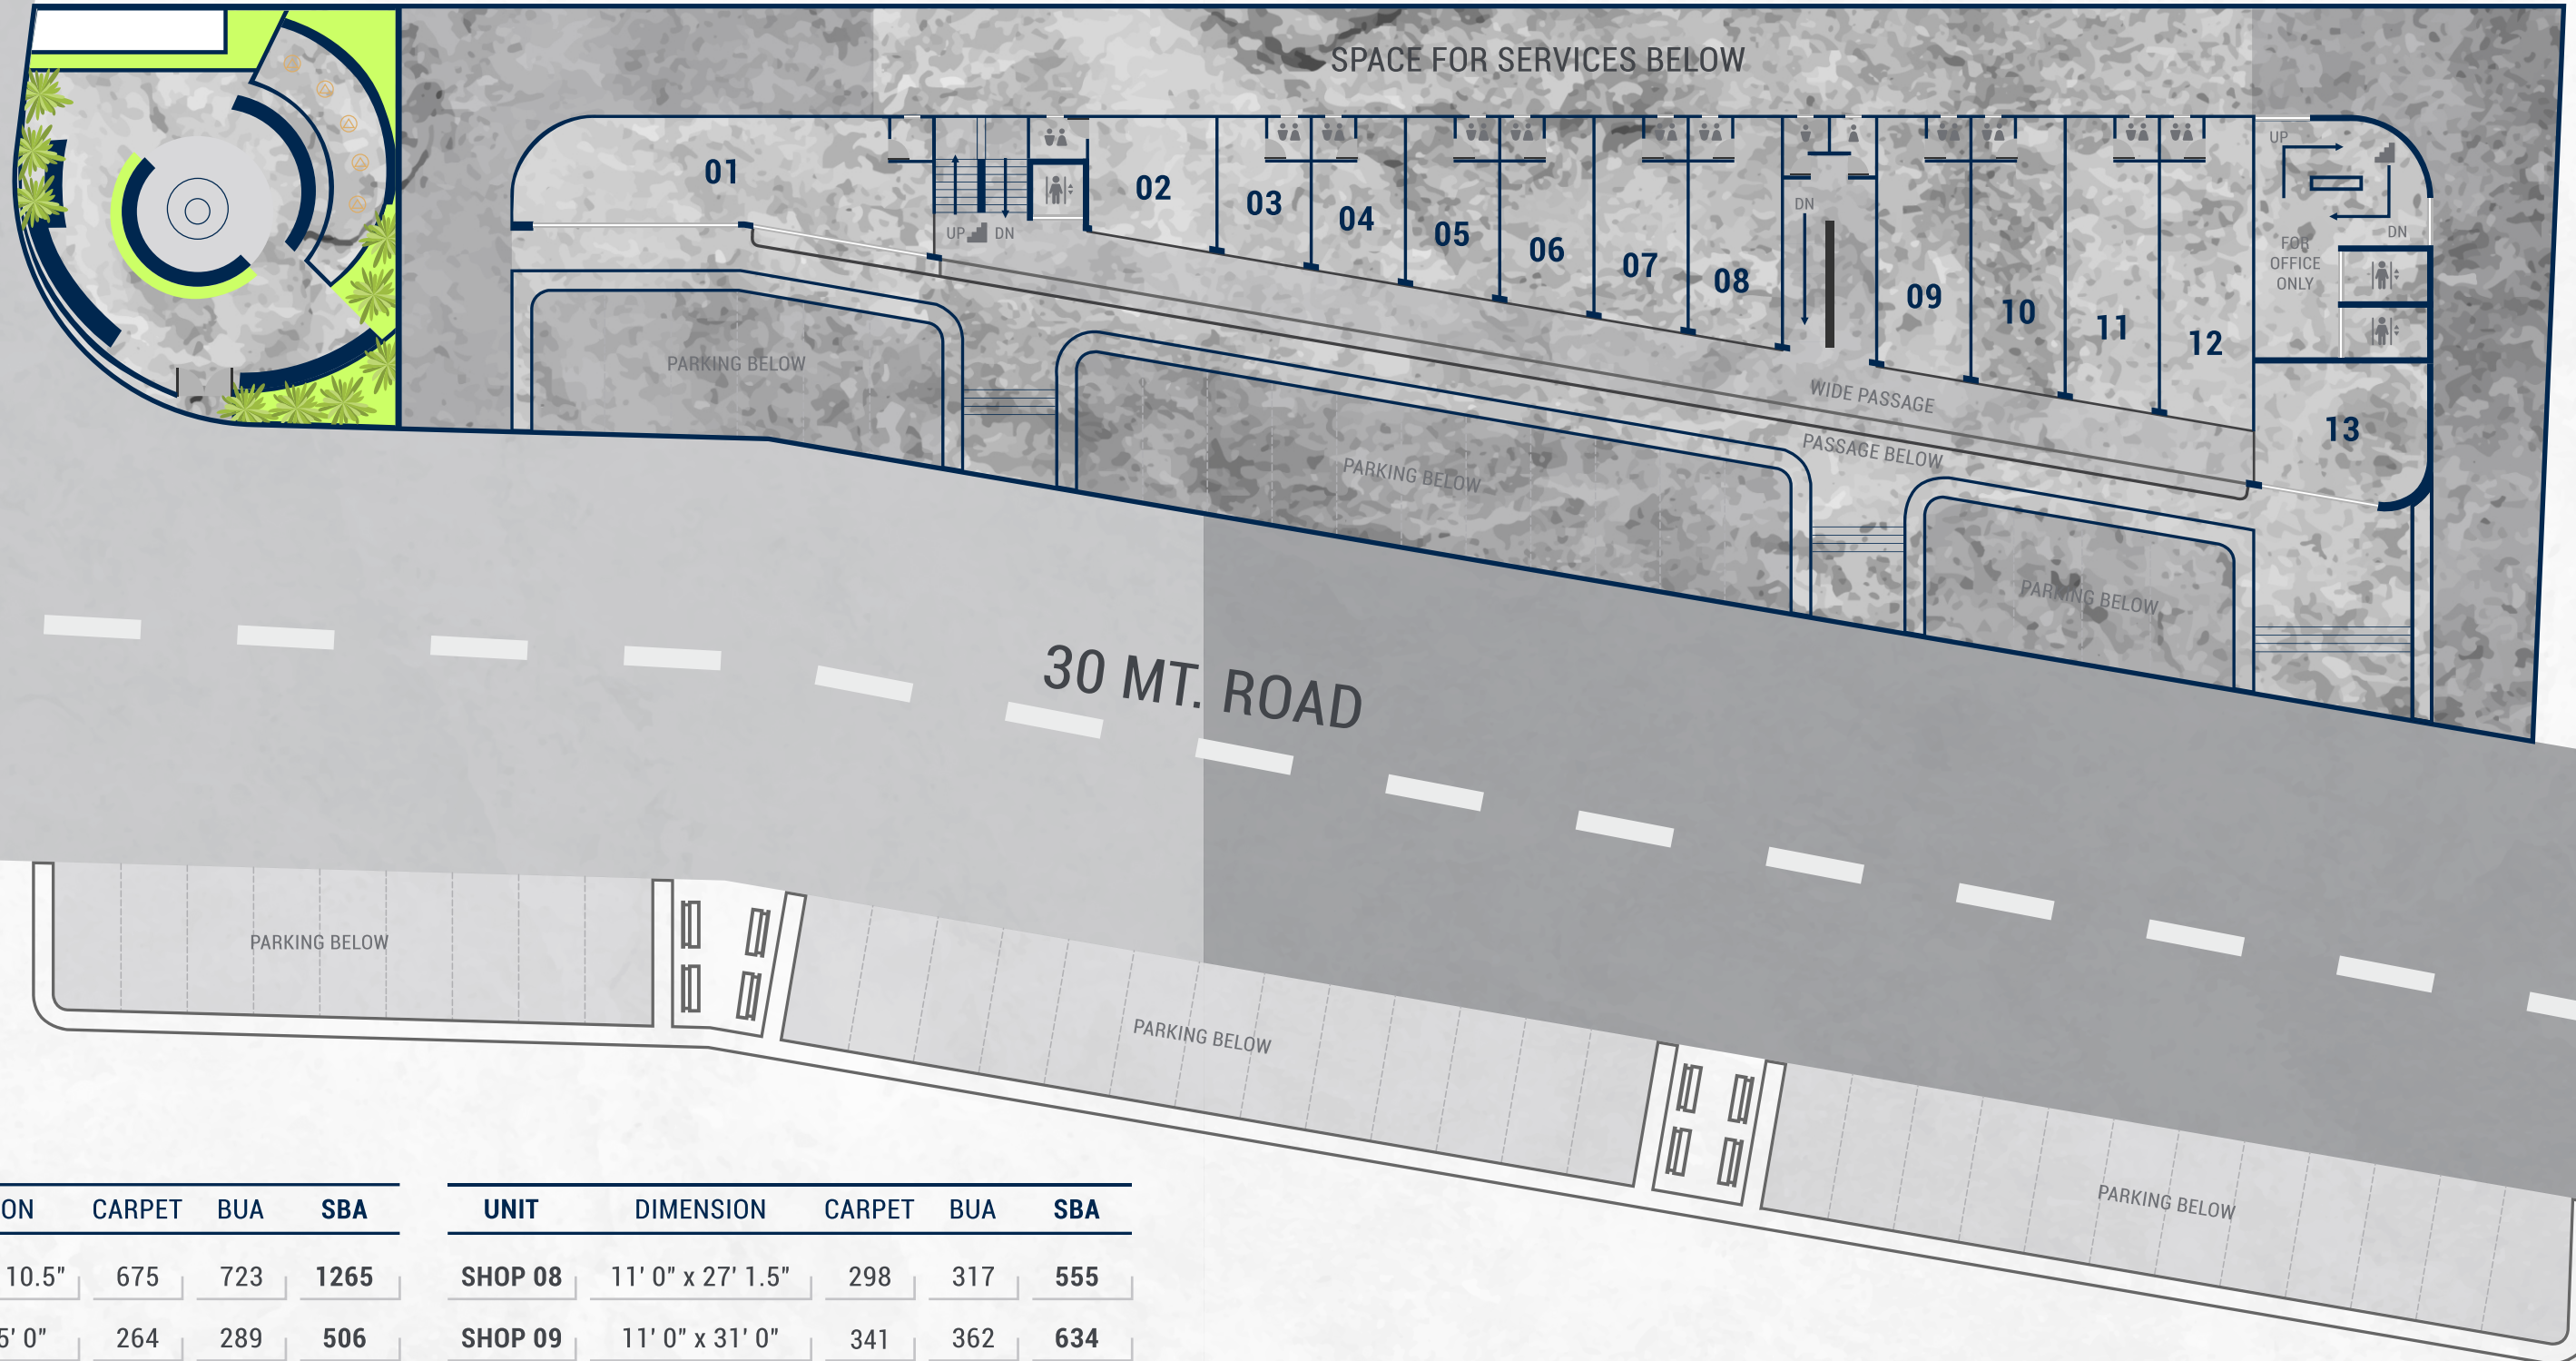

UNIT	DIMENSION	CARPET	BUA	SBA
SHOP 01	50' 6" x 12' 10.5"	675	723	1265
SHOP 02	15' 0" x 15' 0"	264	289	506
SHOP 03	11' 0" x 17' 3"	190	201	352
SHOP 04	11' 0" x 19' 3"	212	223	390
SHOP 05	11' 0" x 21' 3"	233	246	431
SHOP 06	11' 0" x 23' 3"	255	268	469
SHOP 07	11' 0" x 25' 1.5"	276	290	508

UNIT	DIMENSION	CARPET	BUA	SBA
SHOP 08	11' 0" x 27' 1.5"	298	317	555
SHOP 09	11' 0" x 31' 0"	341	362	634
SHOP 10	11' 0" x 33' 0"	362	379	663
SHOP 11	11' 0" x 34' 10.5"	383	401	702
SHOP 12	11' 0" x 36' 10.5"	405	428	749
SHOP 13	21' 6" x 16' 0"	335	369	646



*Measurements are subjected to final survey